

LA RESIDENCIA

LA SUSANA
M A R B E L L A

It contains complete information and can be downloaded



RESIDENCIA

COMMON SPACES

Living room with fireplace
Living room with dining room
Independent TV lounge
Billiard room
Bar
Entrance with guest restrooms
Elevator access
Swimming pool

7 ROOMS

(all rooms are equipped with bathrooms and air conditioner)

-

FIRST FLOOR

Granada - Suite with sea view and a large terrace

Ceuta - Master bedroom with sea view and a large terrace

Madresalva - Double bedroom

Arena - Double bedroom with single beds and balcony with sea view

Ola - Bedroom with 4 bunk beds and balcony with sea view

-

INDEPENDENT ROOM IN ANNEX

Malaga - Double bedroom with sea view and terrace

Tarifa - Bedroom with 4 bunk beds and a terrace with sea view

-


Massage room with sea view and a terrace

-

KITCHEN

Fully equipped kitchen and laundry room

LA RESIDENCIA
- COMMON SPACES

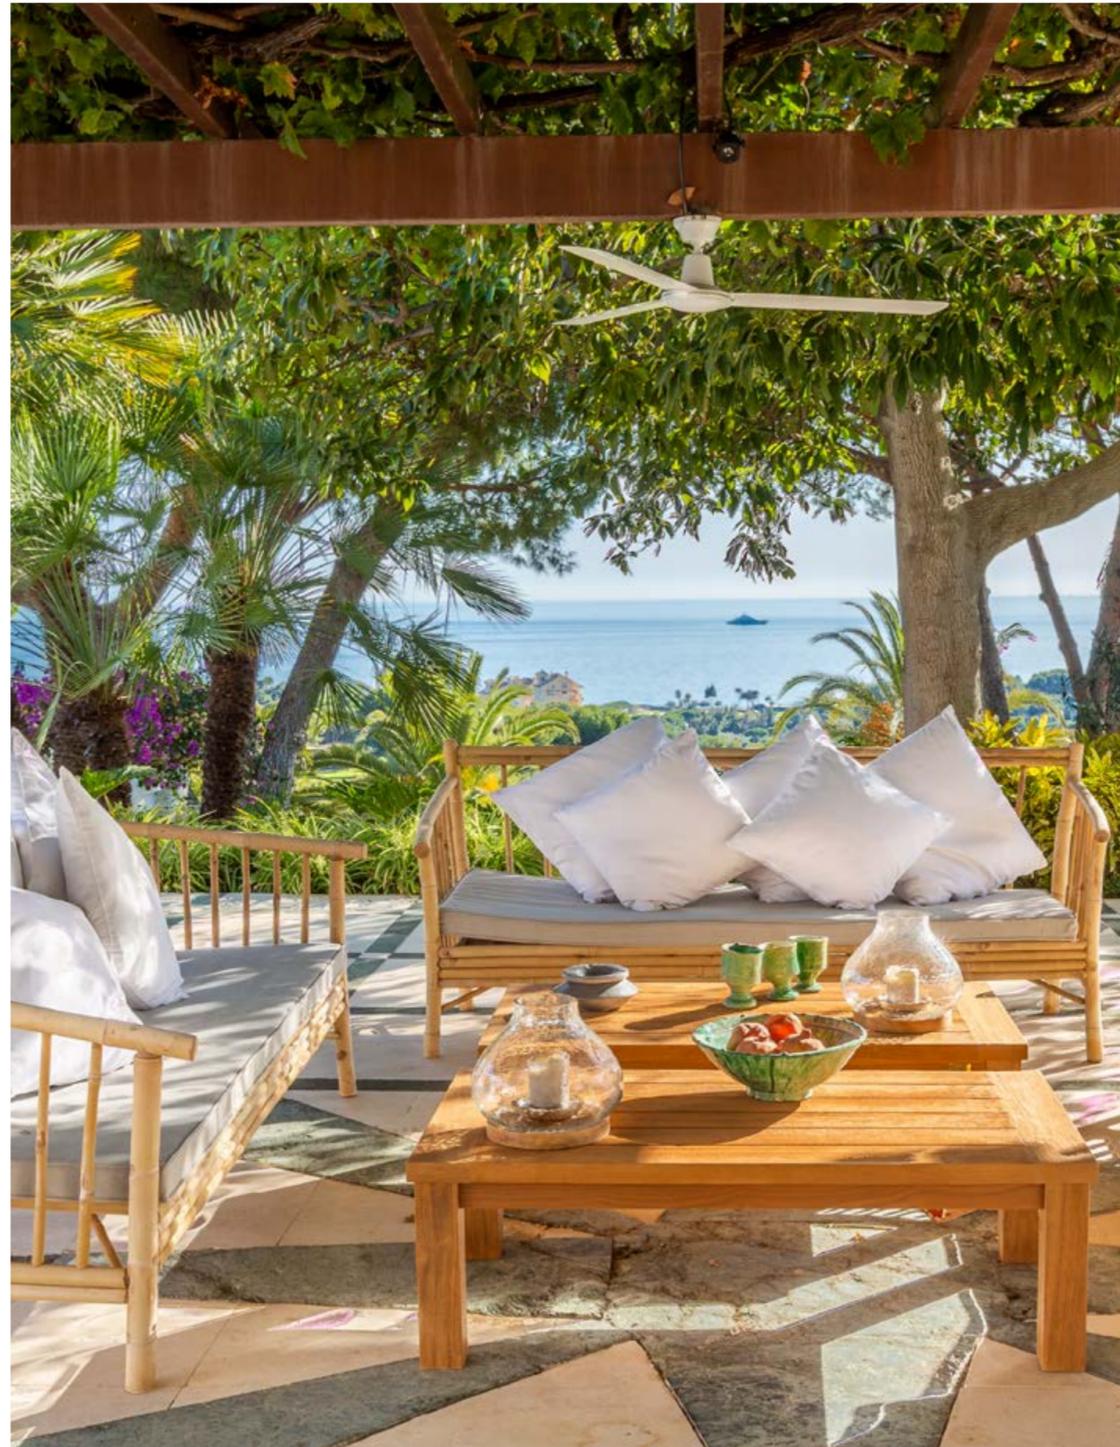

LA RESIDENCIA
- COMMON SPACES



LA RESIDENCIA
- COMMON SPACES




LA RESIDENCIA
- FIRST FLOOR

GRANADA

SUITE
With sea view

- * Room 50m2
- * Dressing 15m2
- * Bathroom 11m2
(with shower & bath)
- * Office 11m2
- * Terrace 71m2

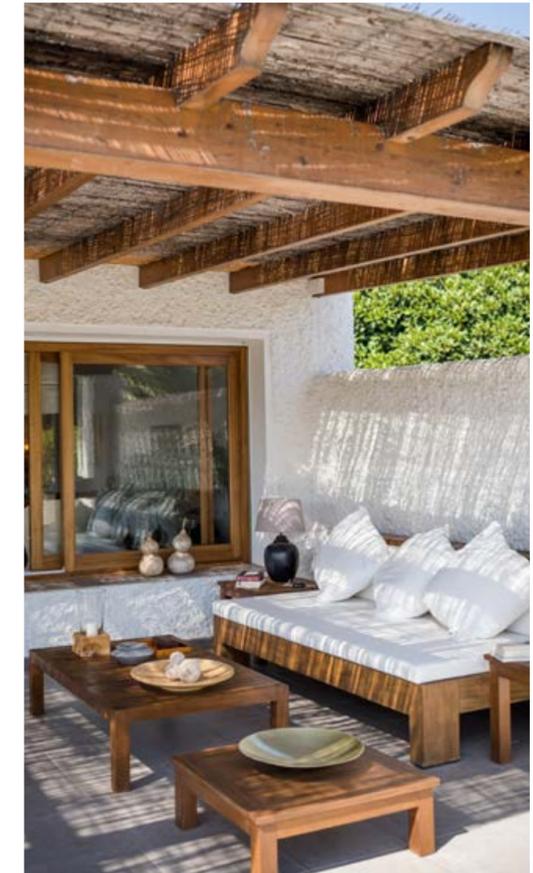

LA RESIDENCIA
- FIRST FLOOR

CEUTA

MASTER BEDROOM
with sea view

- * Room 20m²
- * Bathroom 10m²
(with bath)
- * Terrace 60m²




LA RESIDENCIA
- FIRST FLOOR

MADRESELVA

MASTER BEDROOM


- * Room 22m²
- * Balcony with garden view
- * Bathroom 10m²
(with shower & wheelchair access)

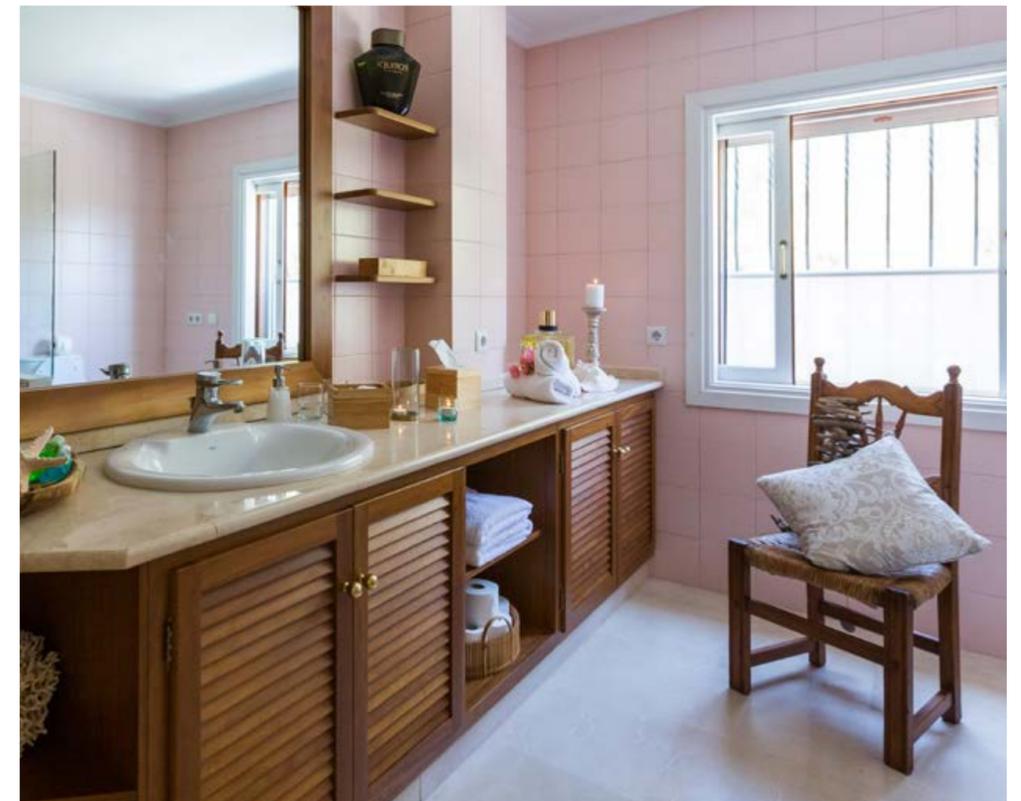

ARENA

*DOUBLE SINGLE BEDS
with sea view*

- * Room 11m²
- * Dressing 3m²
- * Bathroom 6m²
(with bath)
- * Balcony

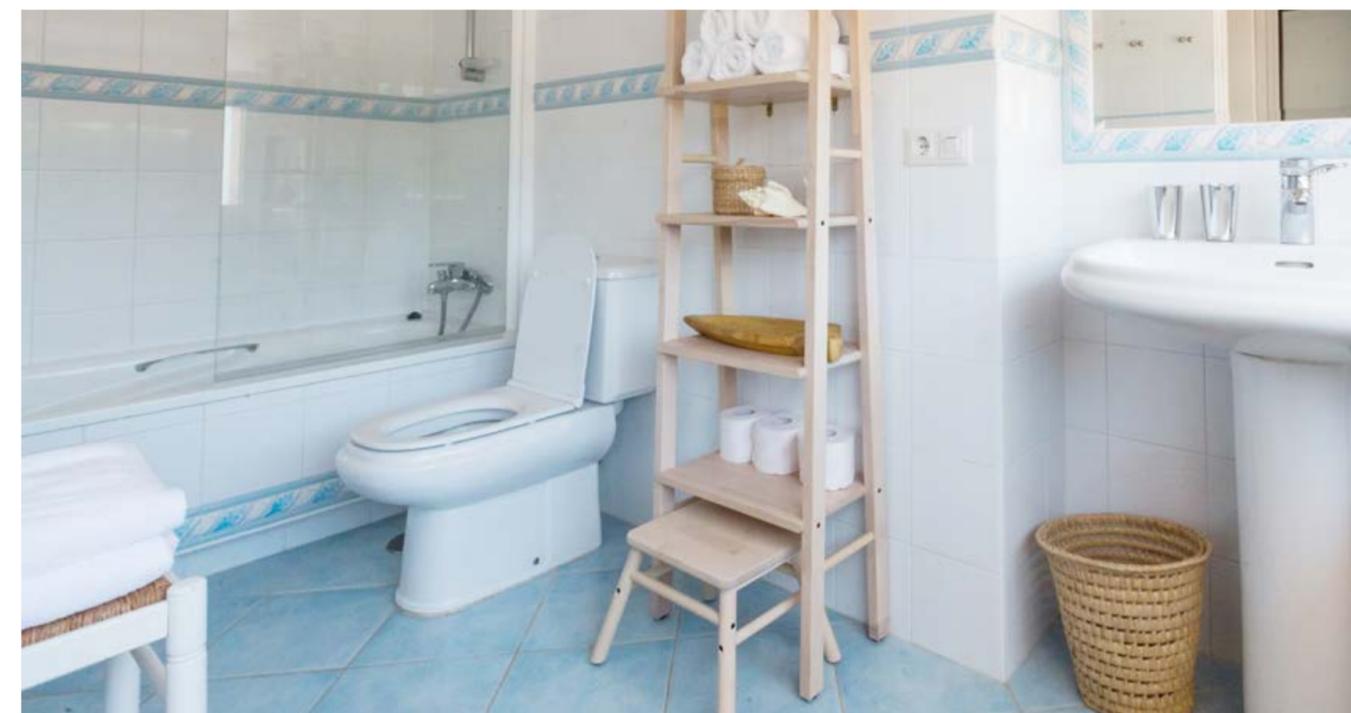

LA RESIDENCIA
- FIRST FLOOR

OLA

4 BUNK BEDS
with sea view

- * Room 17m2
- * Bathroom 5m2
(with bath)
- * Balcony




LA RESIDENCIA
- GARDEN ROOM

MALAGA

INDEPENDENT DOUBLE BEDROOM
with sea view

- * Room 14m²
- * Bathroom 5m²
(with bath)
- * Terrace 18m²

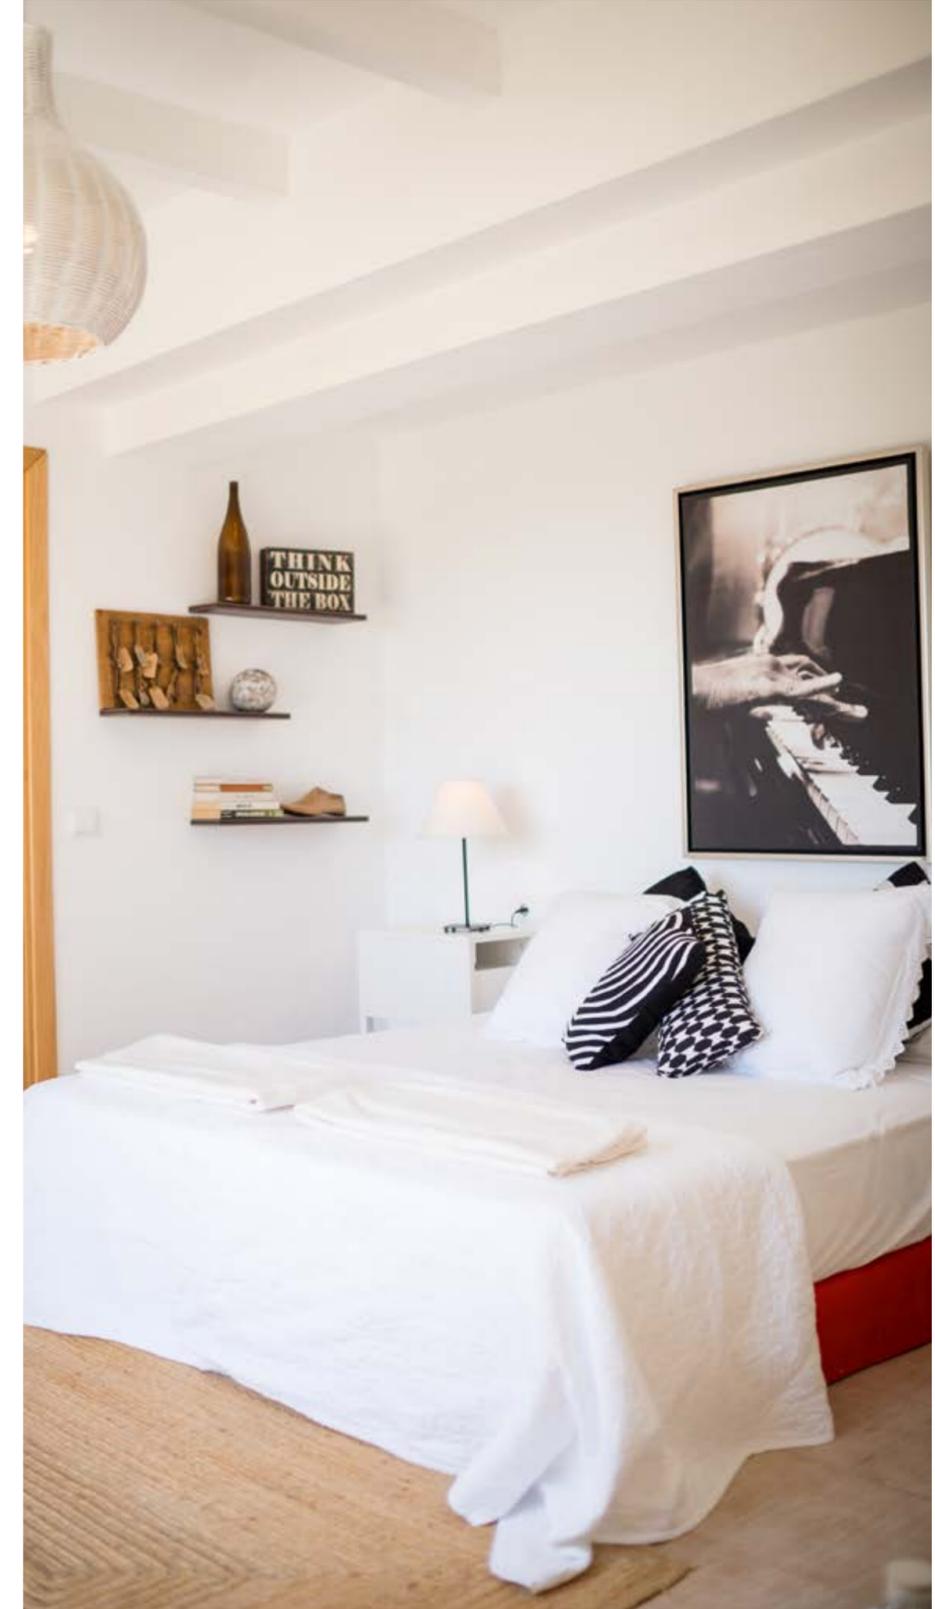


LA RESIDENCIA
- GARDEN ROOM

TARIFA

INDEPENDENT ROOM
4 BUNK BEDS


- * Room 27m²
- * Dressing 4m²
- * Bathroom 7m²
(with tow showers)
- * Terrace 24m²

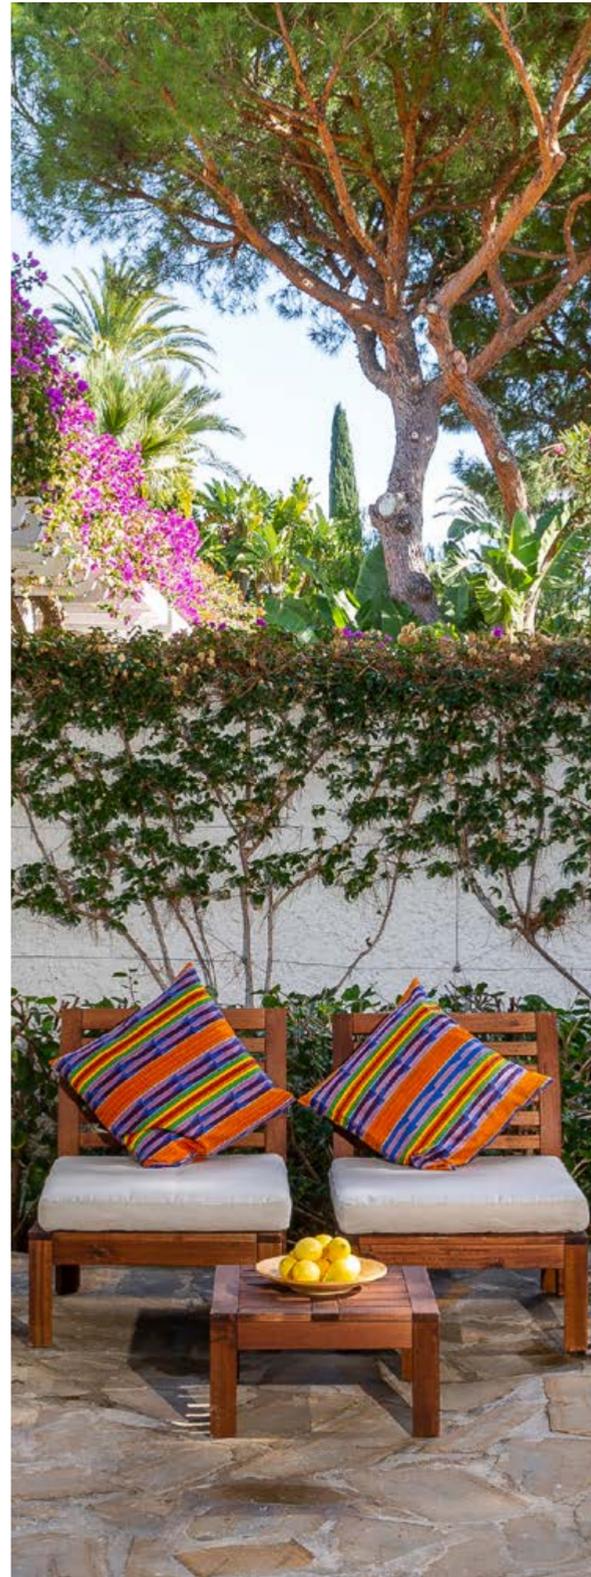

RESIDENCIA

GROUND FLOOR

Entrance with guest restrooms
Living room with fireplace
Billard room
Independent TV lounge
Nightclub
Bar
Kitchen and laundry room
Terrace with pergola
Swimming pool

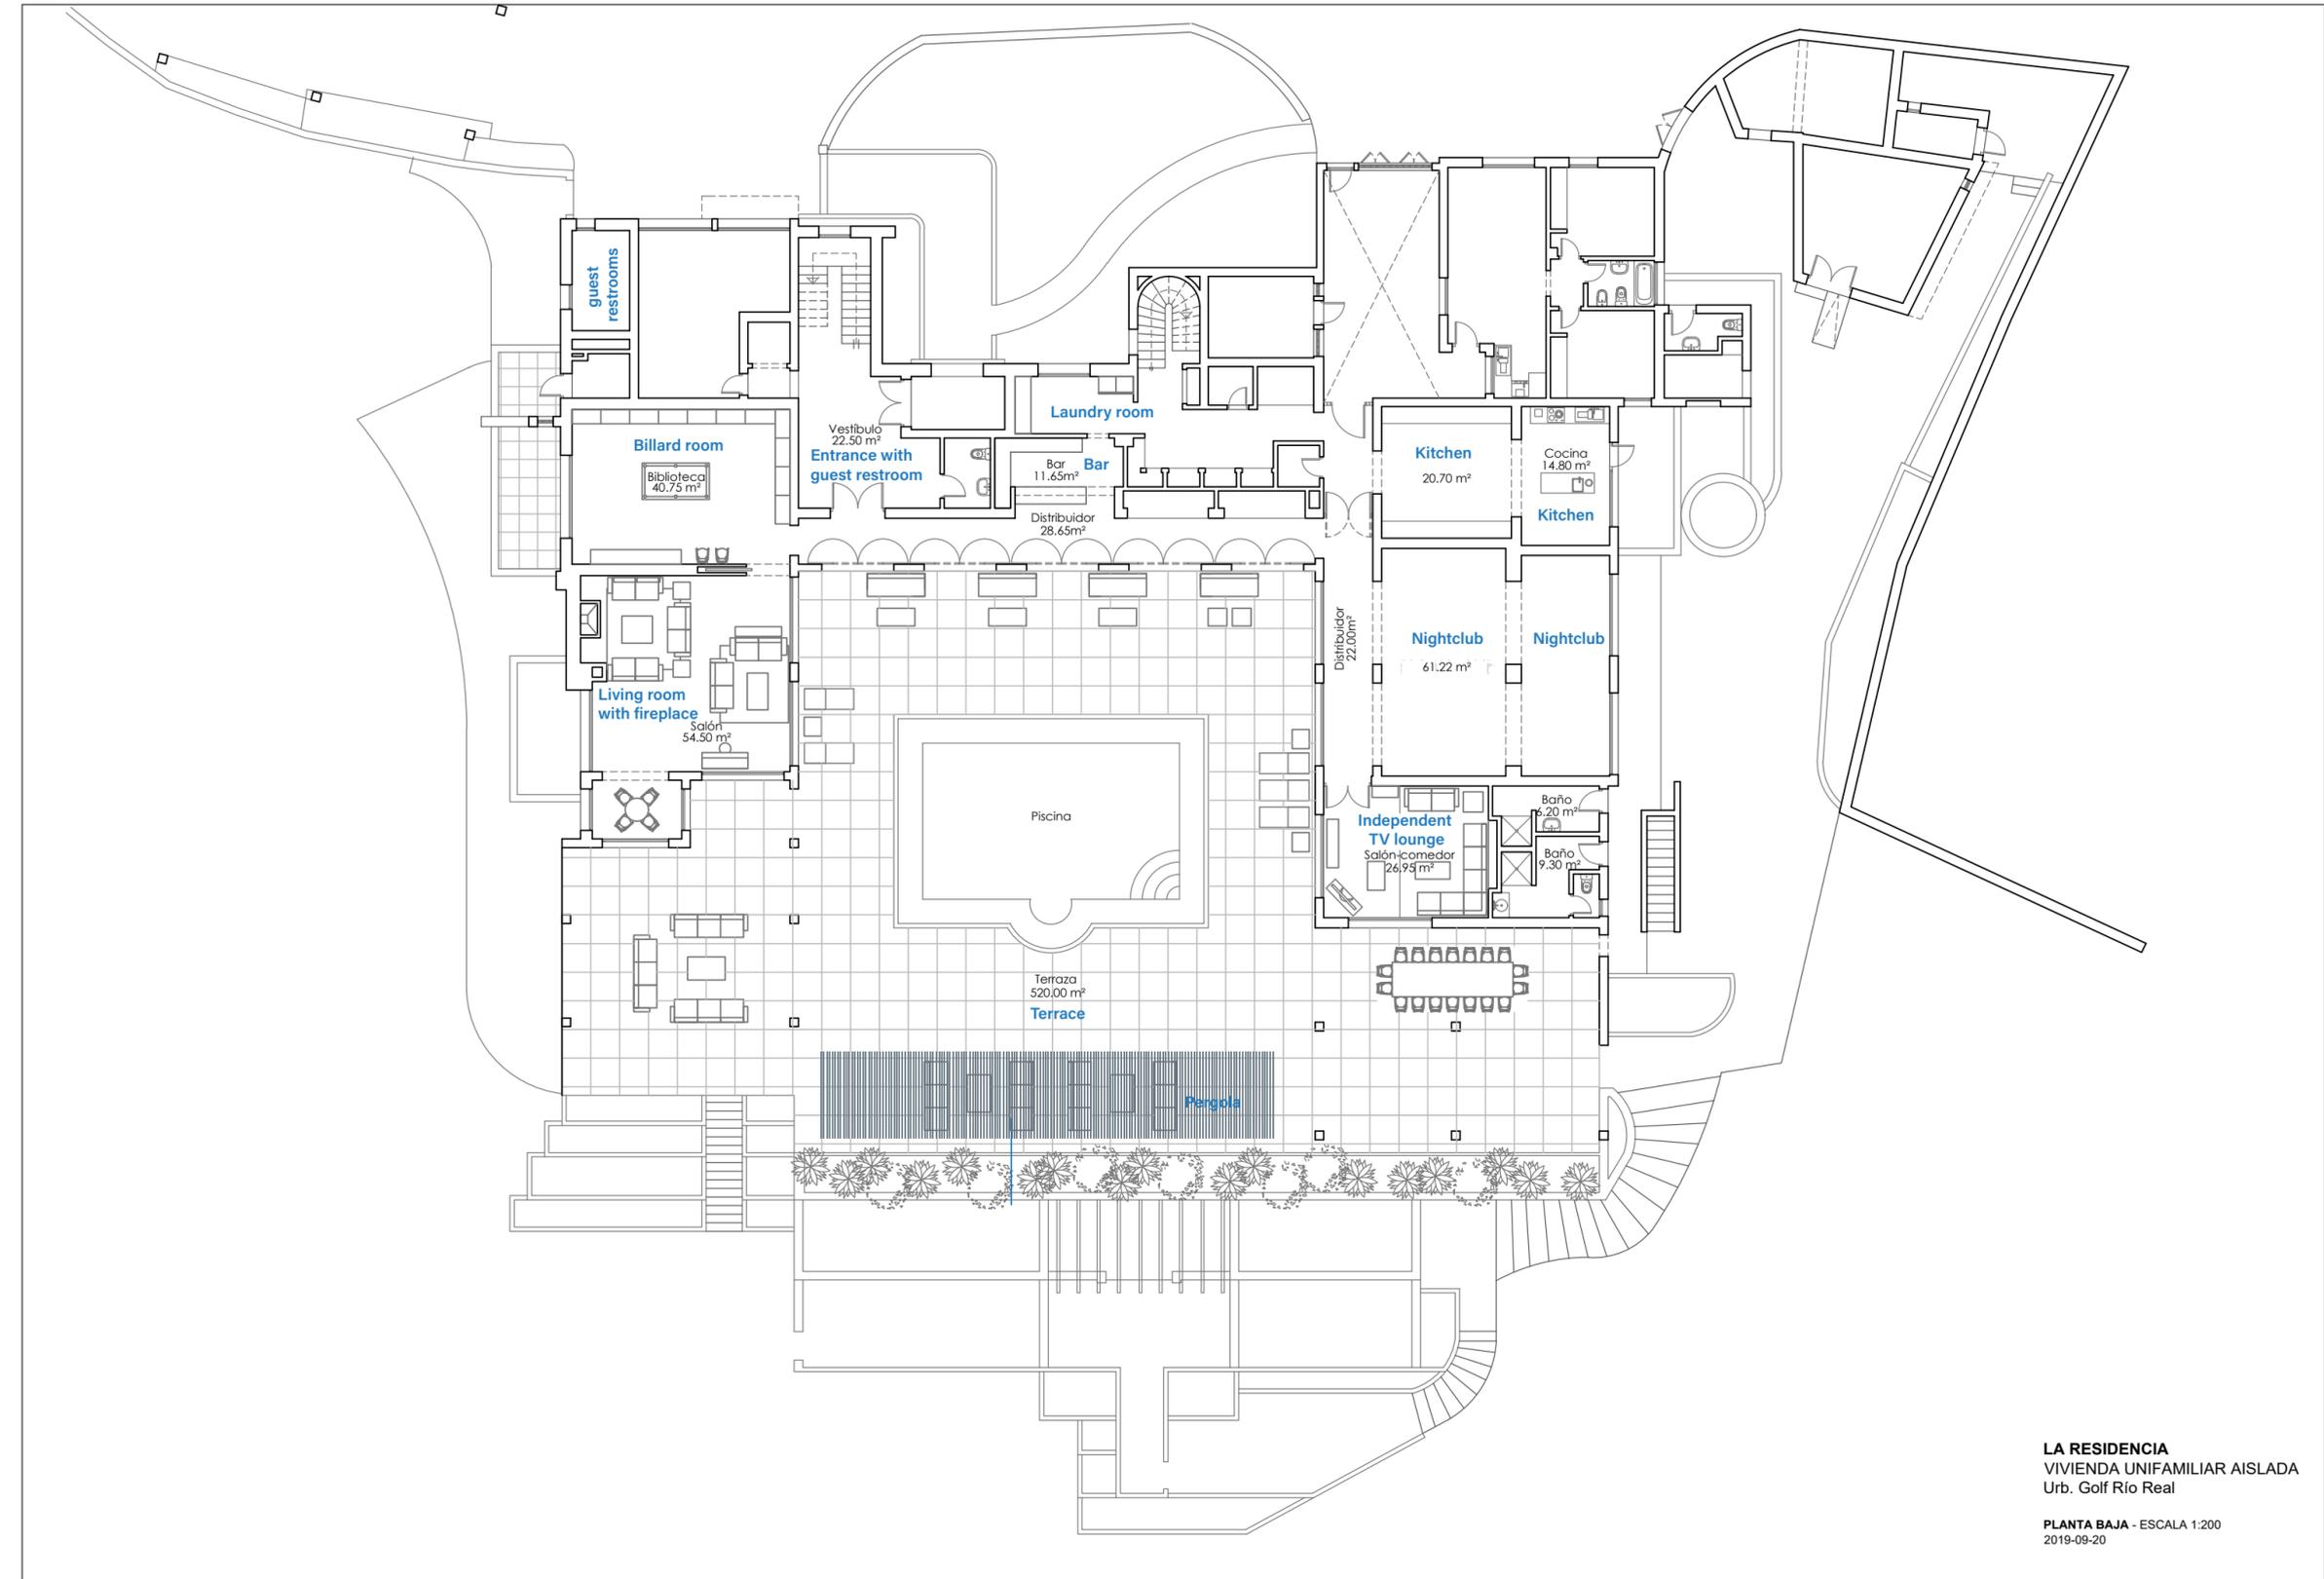


LA RESIDENCIA
VIVIENDA UNIFAMILIAR AISLADA
Urb. Golf Rio Real

PLANTA BAJA - ESCALA 1:200
2019-09-20

RESIDENCIA

FIRST FLOOR (with elevator access)

- Granada room
- Ceuta room
- Madreselva room
- Ola room
- Arena room

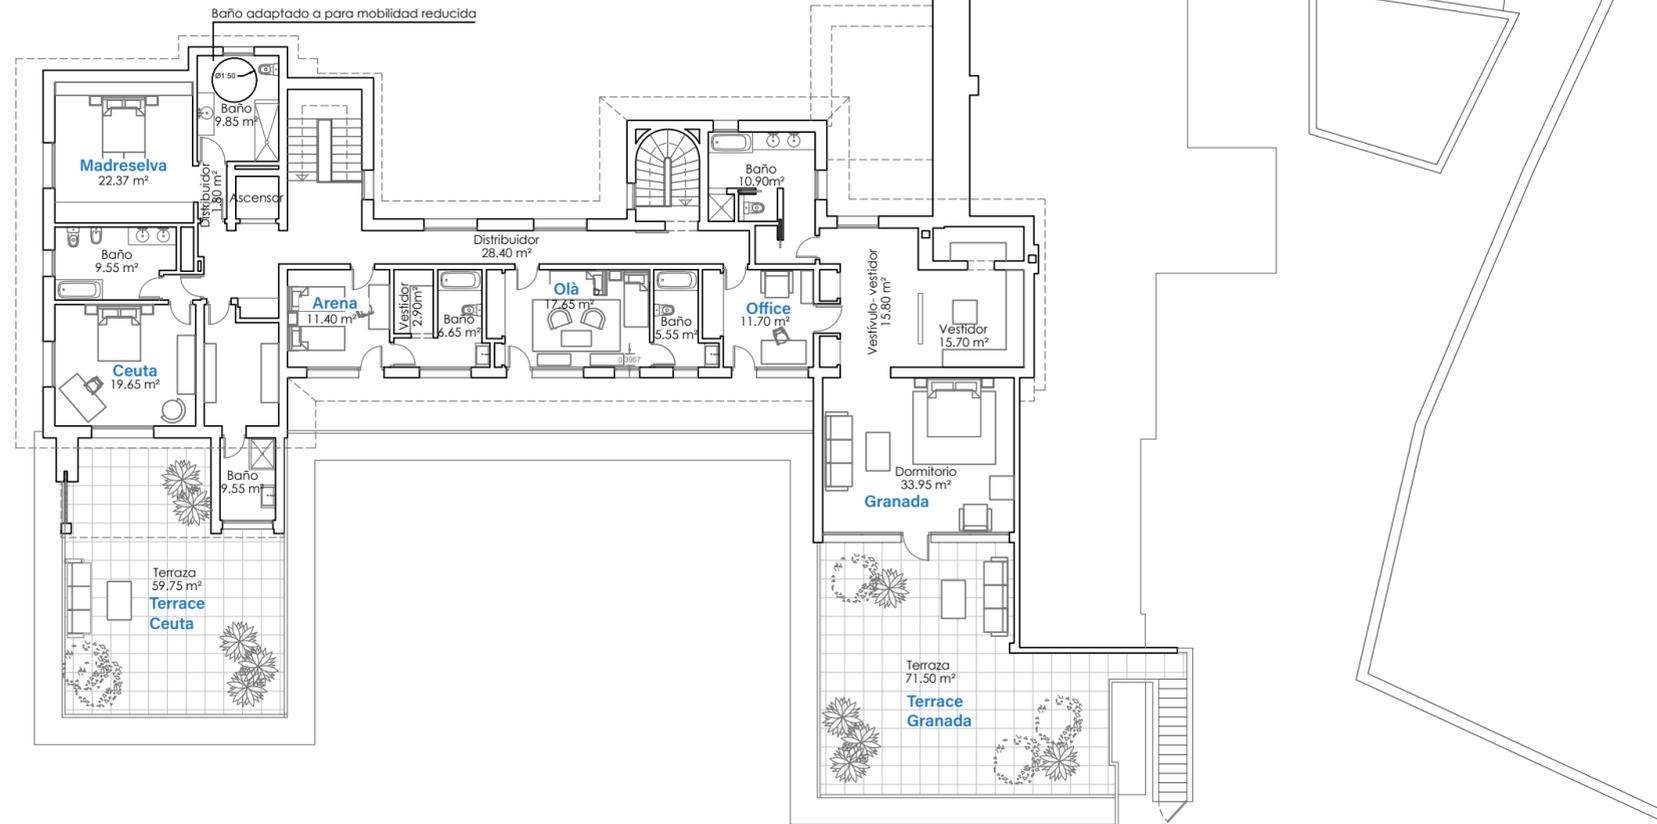


LA RESIDENCIA
VIVIENDA UNIFAMILIAR AISLADA
Urb. Golf Río Real

PLANTA ALTA - ESCALA 1:200
2019-09-20

RESIDENCIA

INDEPENDENT ROOMS IN ANNEX

Tarifa room
Malaga room
Massage room

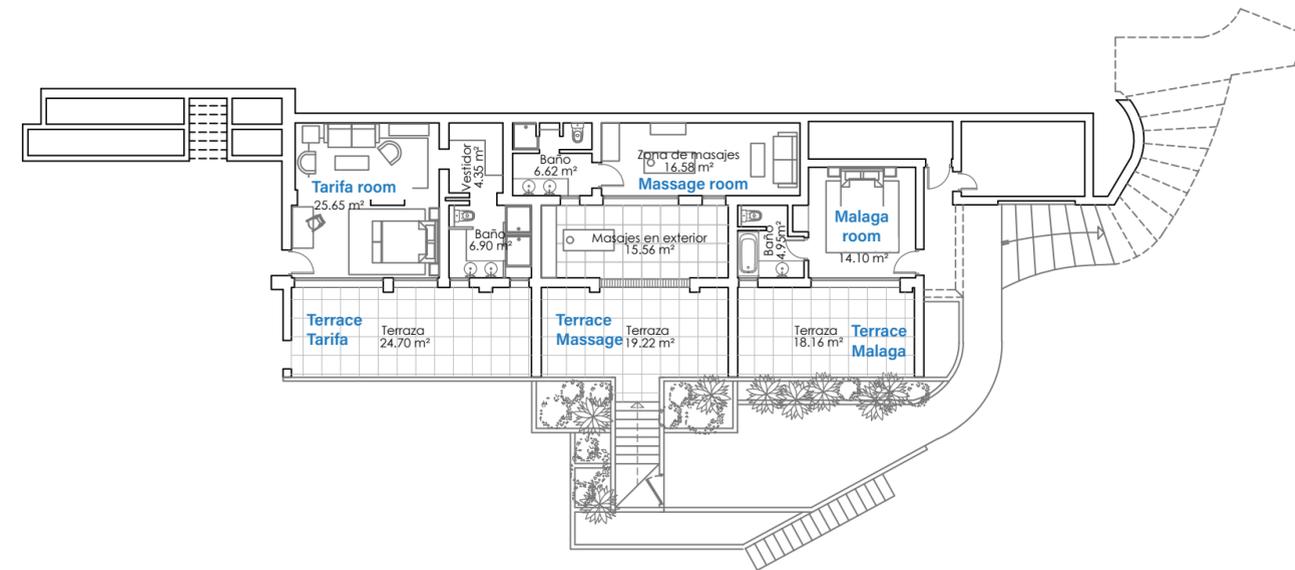

LA RESIDENCIA
VIVIENDA UNIFAMILIAR AISLADA
Urb. Golf Río Real

PLANTA SEMISÓTANO - ESCALA 1:200
2019-09-20



**VENTOLERA
HOUSE**

95m²

800m²

**LOS MUROS
HOUSE**

350m²

1100m²

**RESIDENCIA
HOUSE**

50m²

70m²

400m²

80m²

1000m²

2000m²

Totalida: 11000m²

THE LUXURY
OF FEELING AT HOME

LA SUSANA
M A R B E L L A